



PIANTA PIANO TERRA- Scala 1:50

Superficie netta p.t. : 49,3 mq

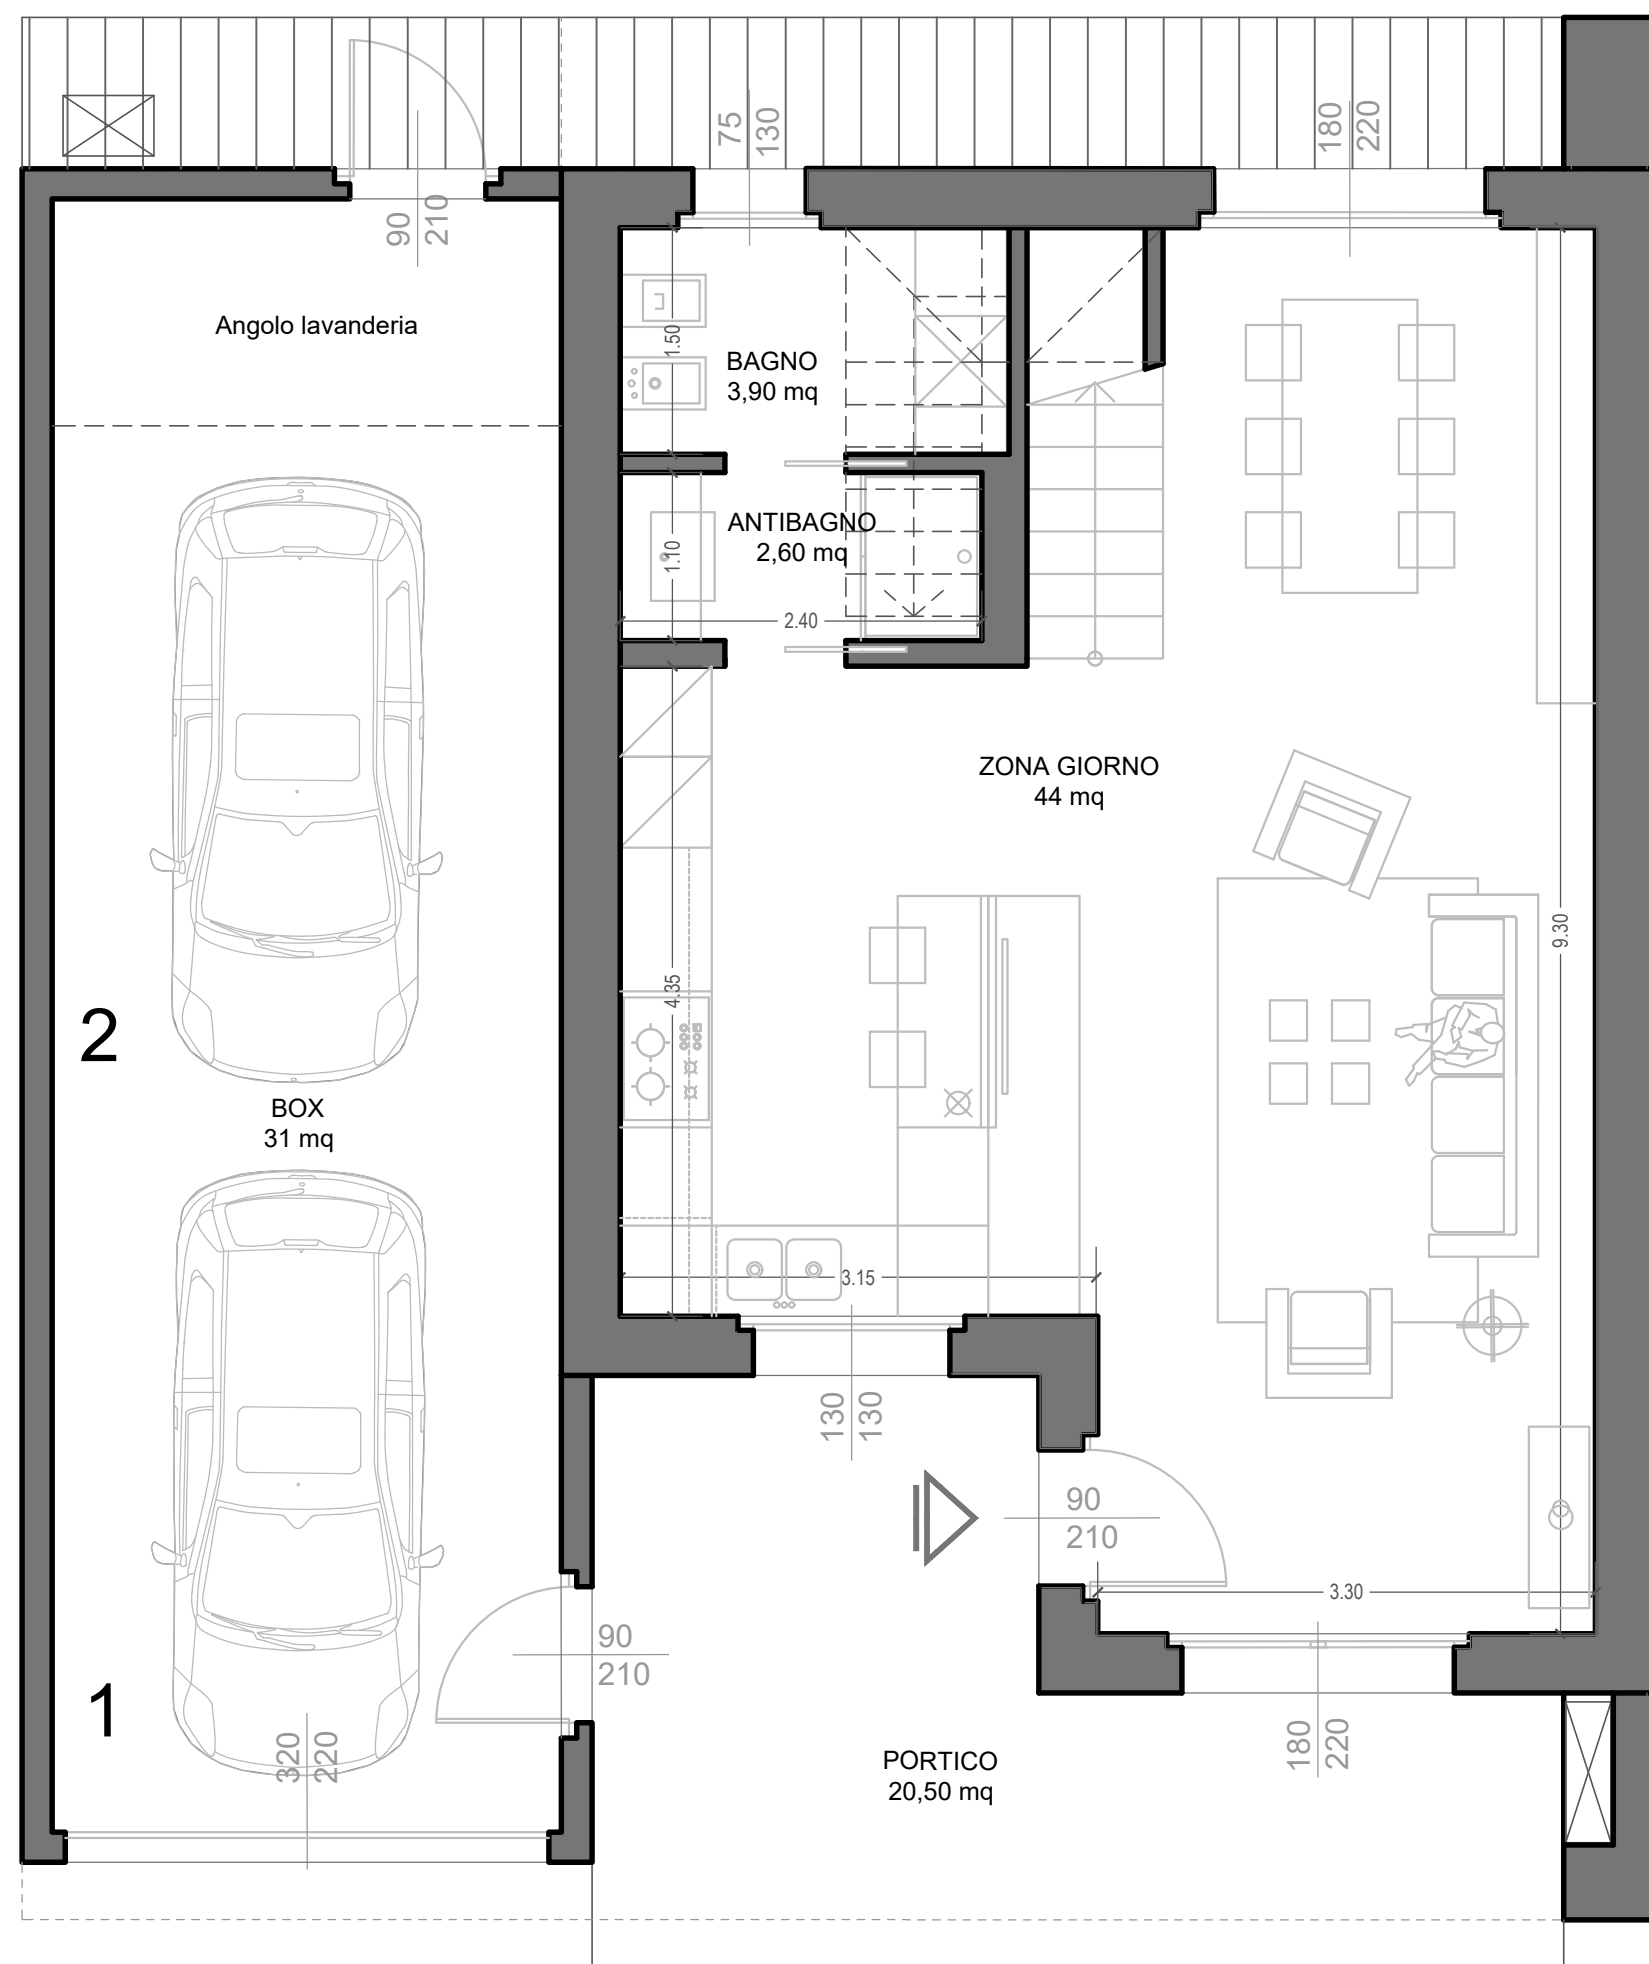

PIANTA PIANO PRIMO- Scala 1:50

Superficie netta p.p. : 46,00 mq

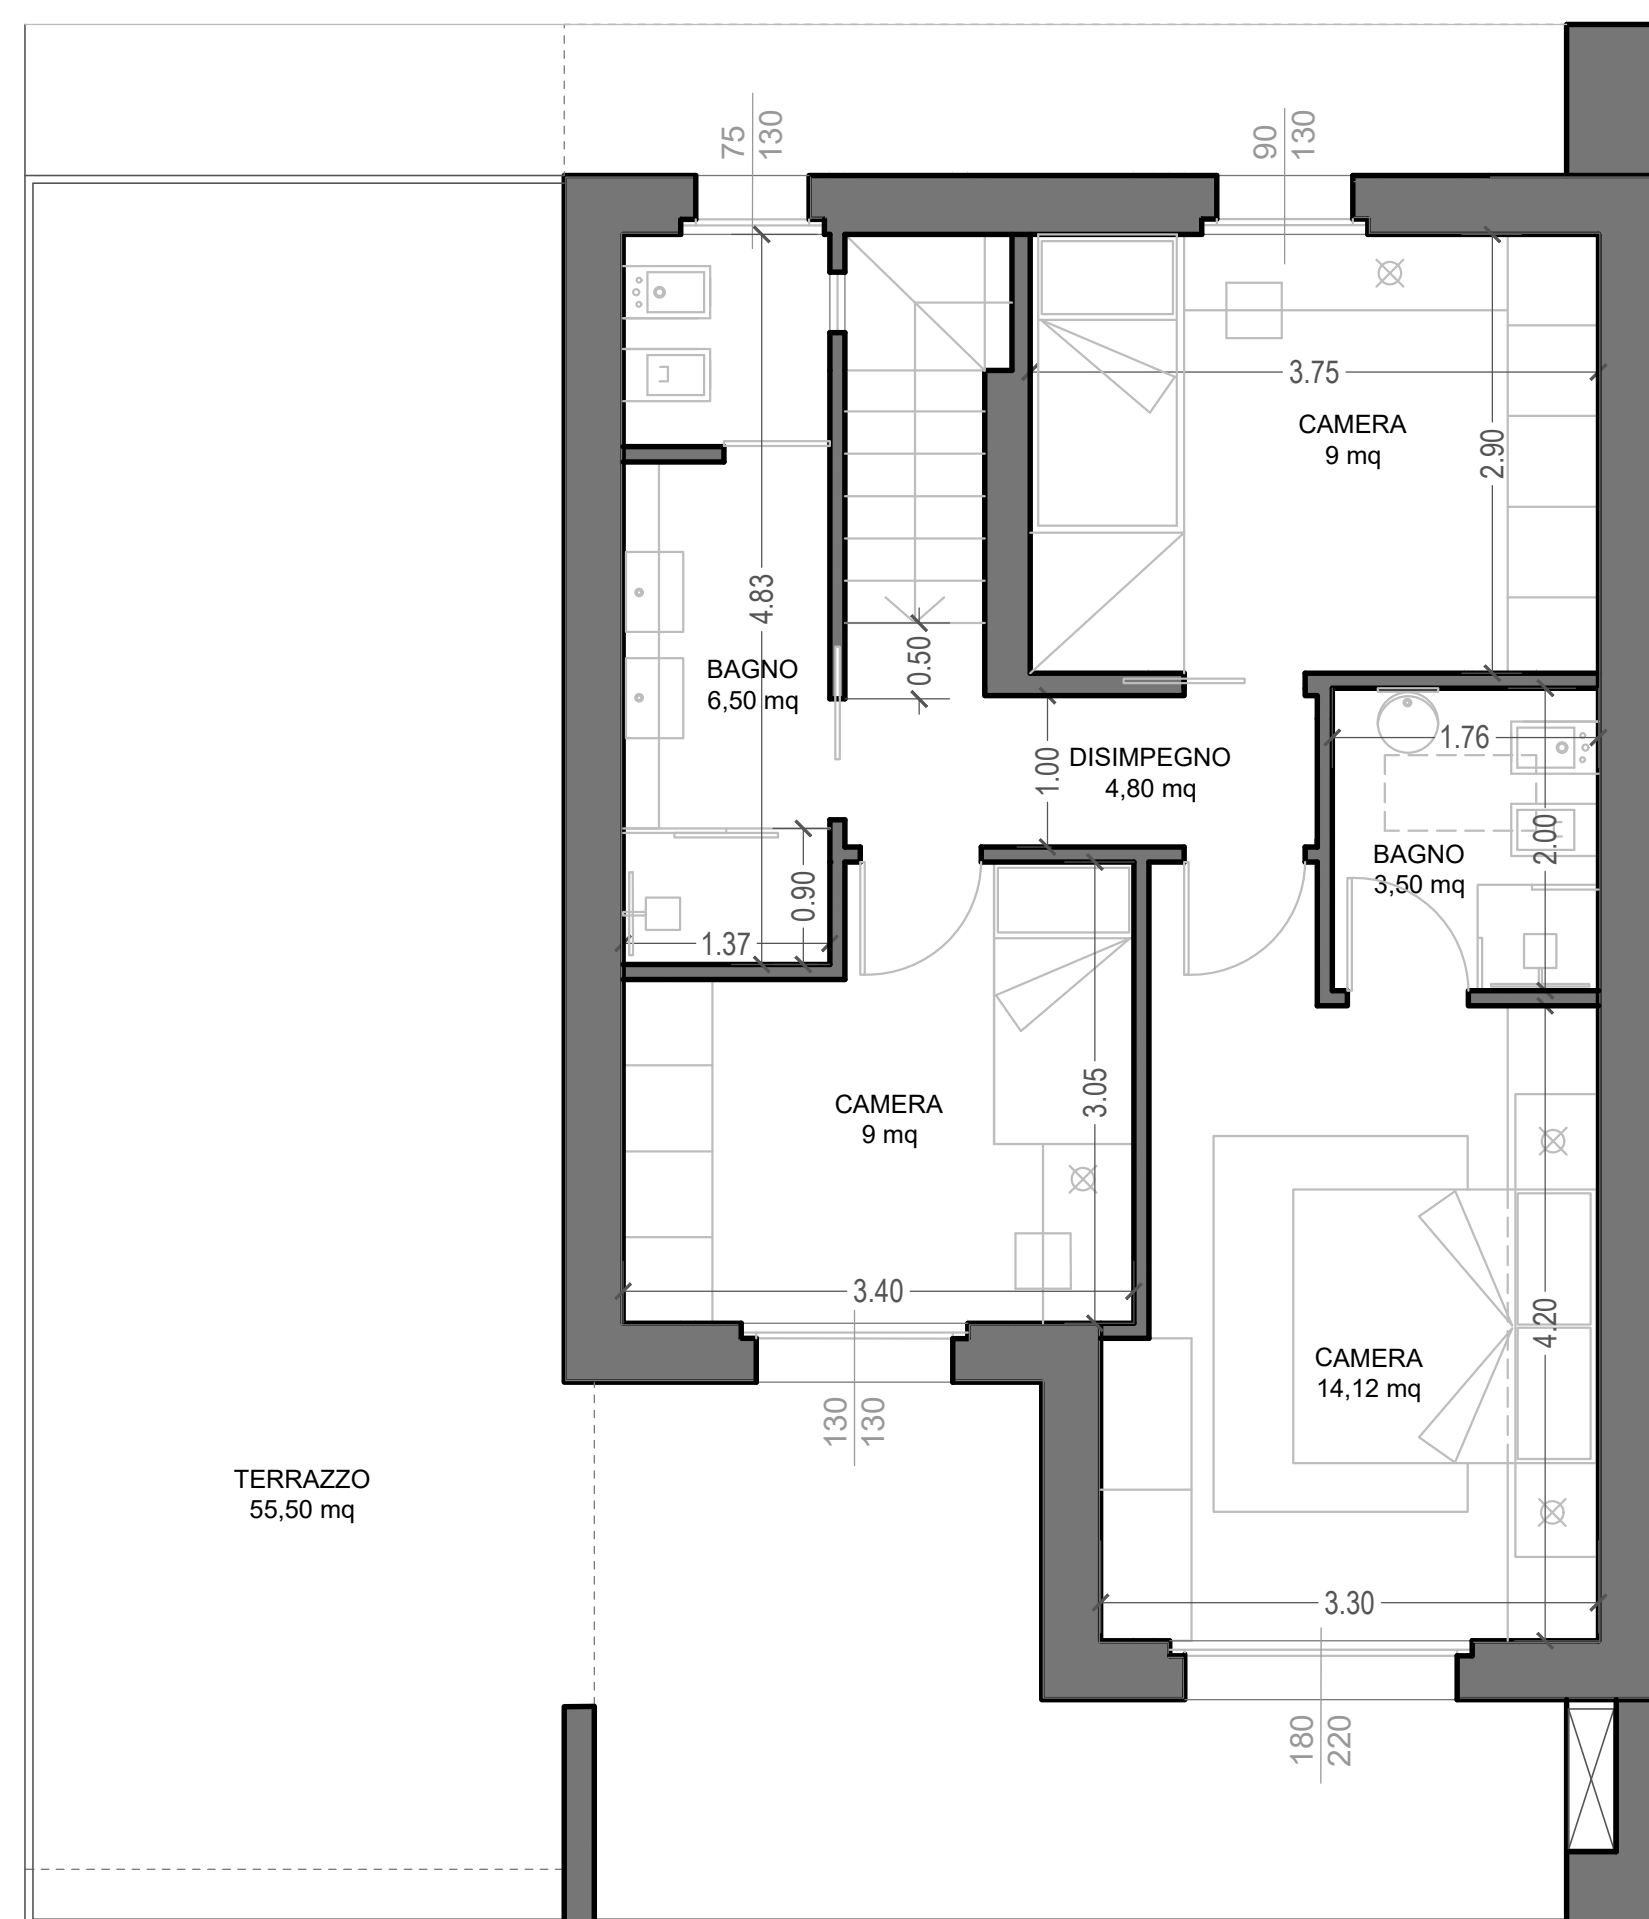

Superficie netta totale : 95,30 mq

